


CONSULTANTS

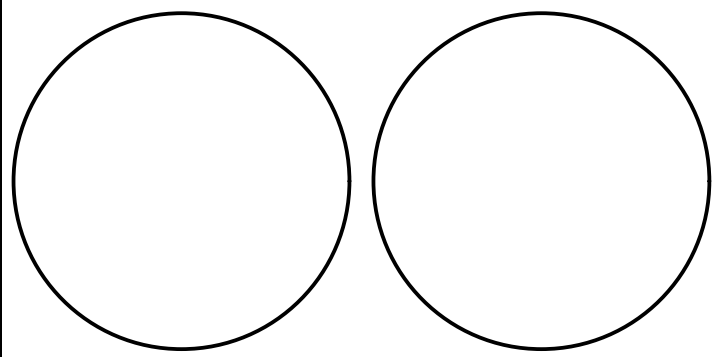

Rockley Luxury Villas
Christ Church,
Barbados

MARK	DATE	DESCRIPTION

PROJECT NO: RLVO11/19

MODEL FILE:

DRAWN BY: PETER SANDIFORD

CHK'D BY:

COPYRIGHT


HABITATS ARCHITECTURAL DESIGNS INC.

SHEET TITLE

2 BED FLOOR PLAN

FOR TENDER

A-110

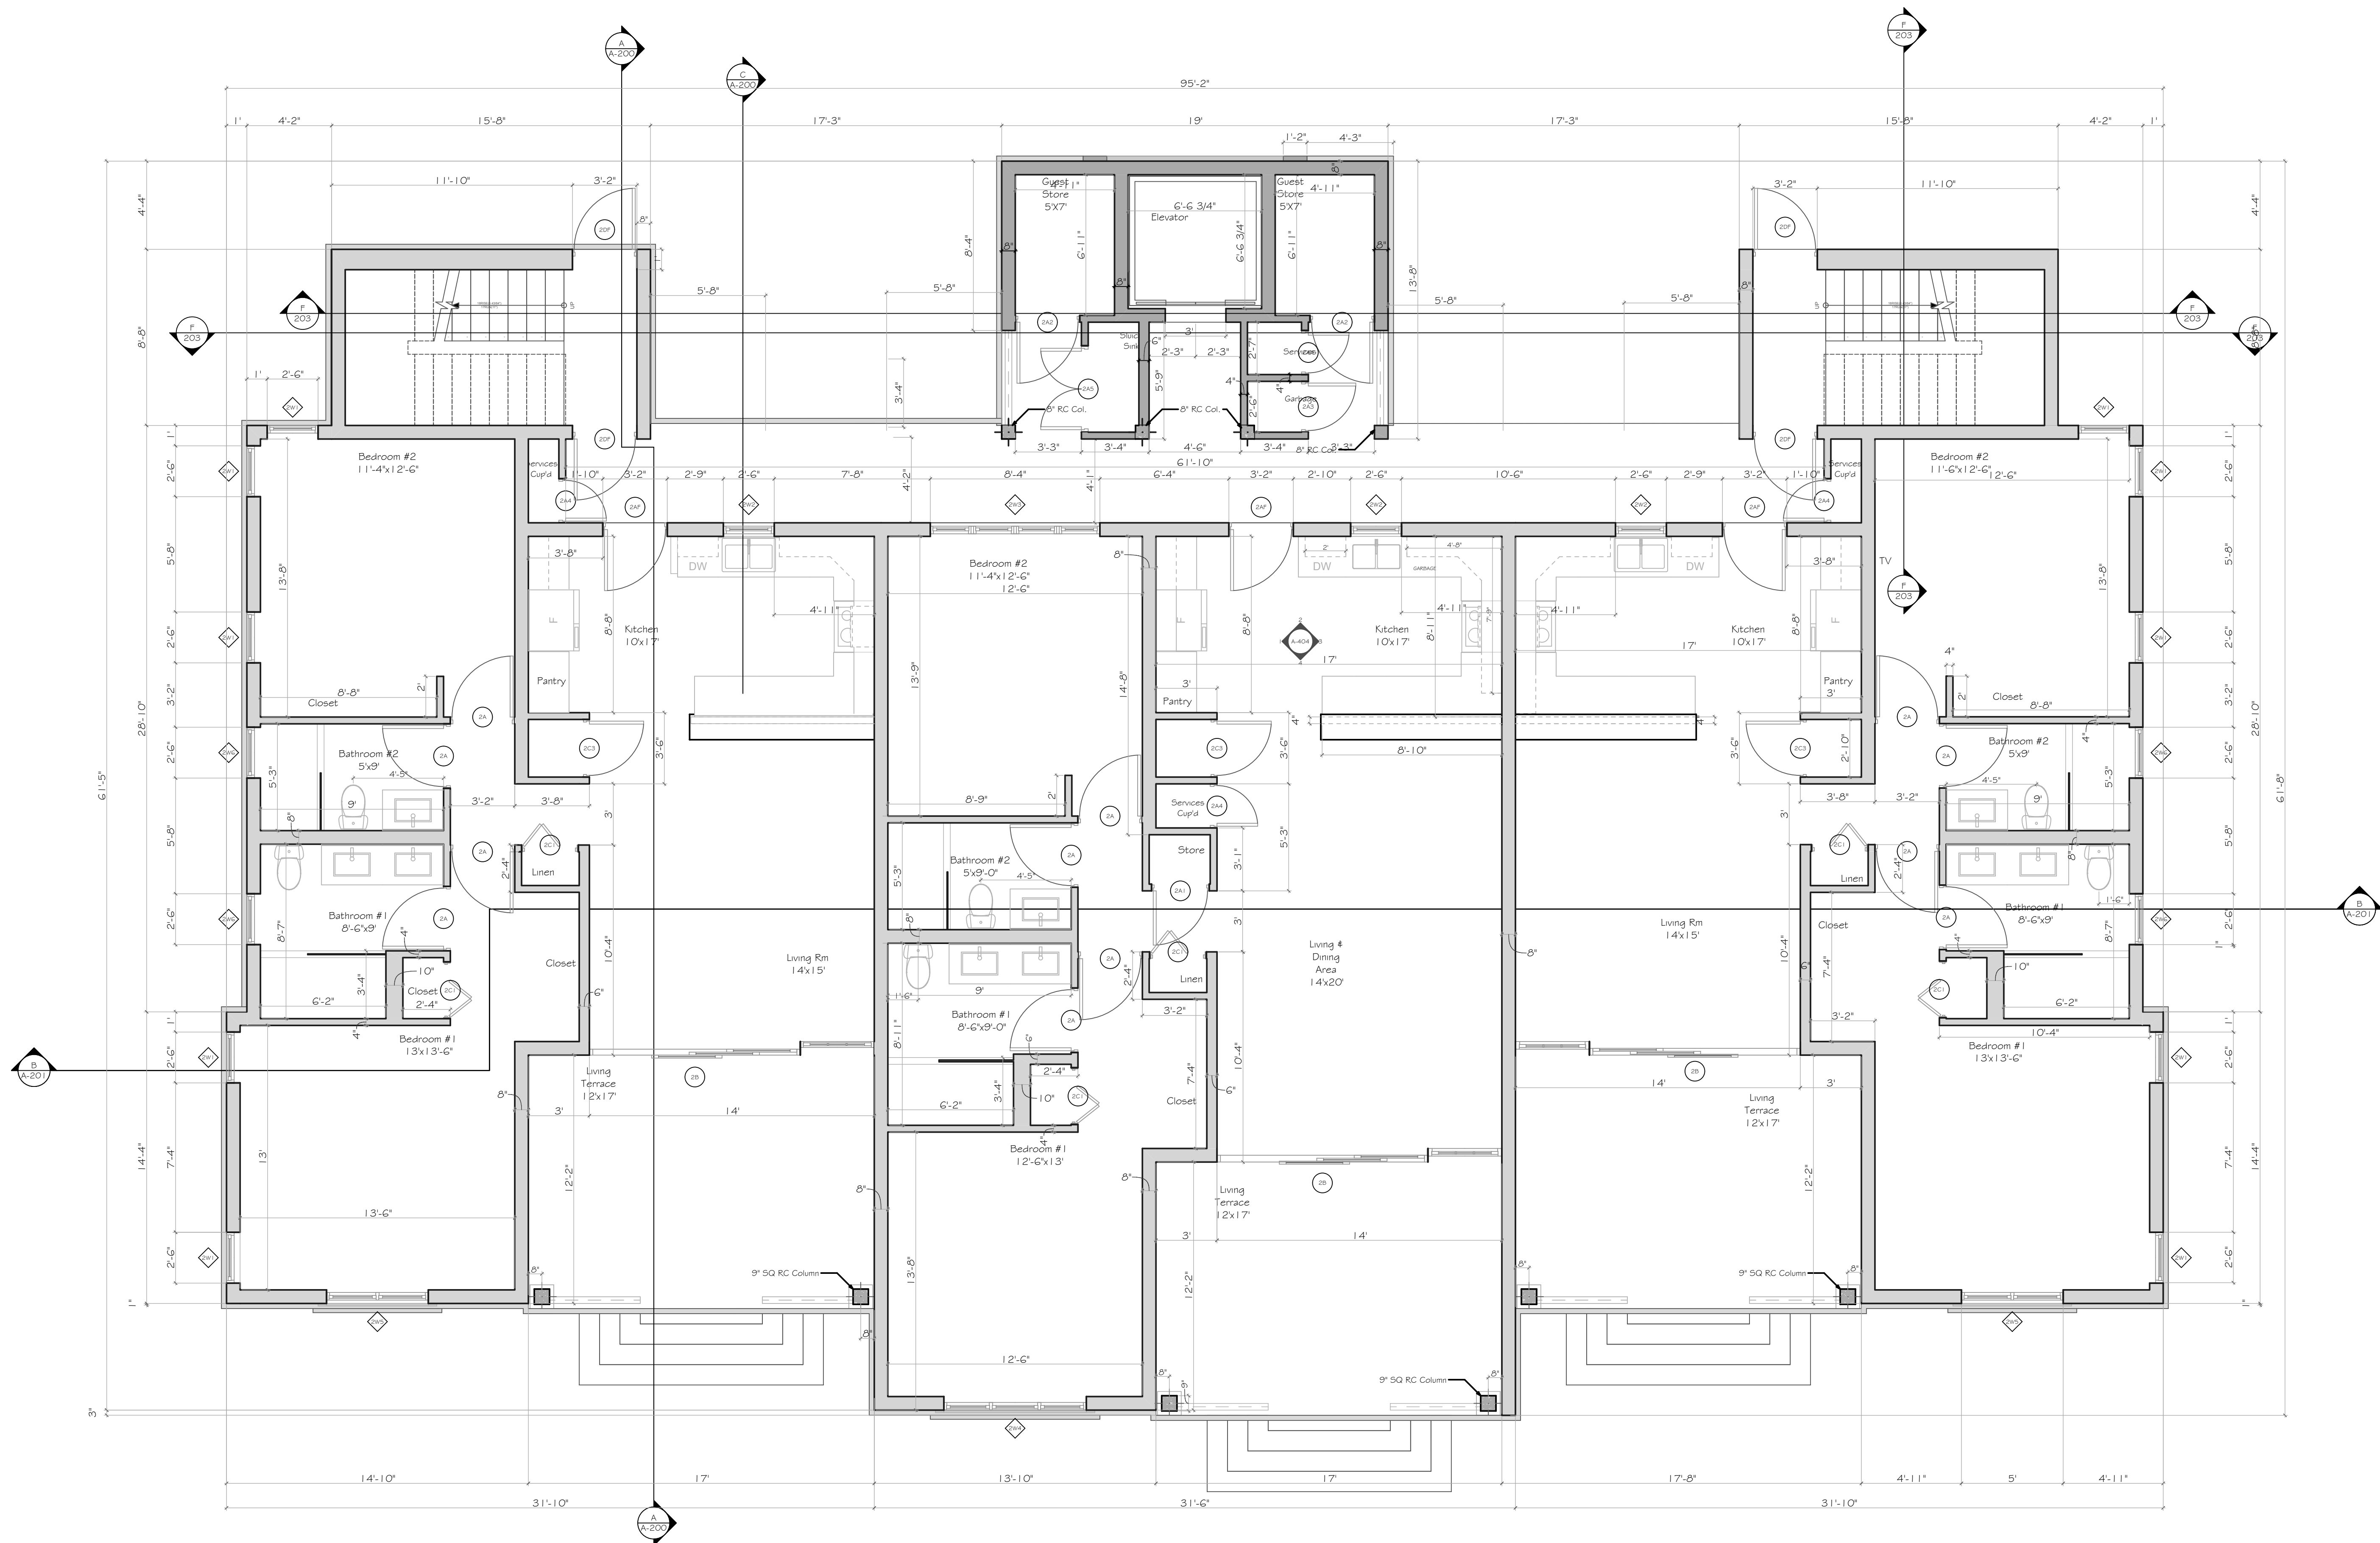

BLOCKS A & B TYPICAL FLOOR PLAN
SCALE: 1/4" = 1'-0"