


CONSULTANTS

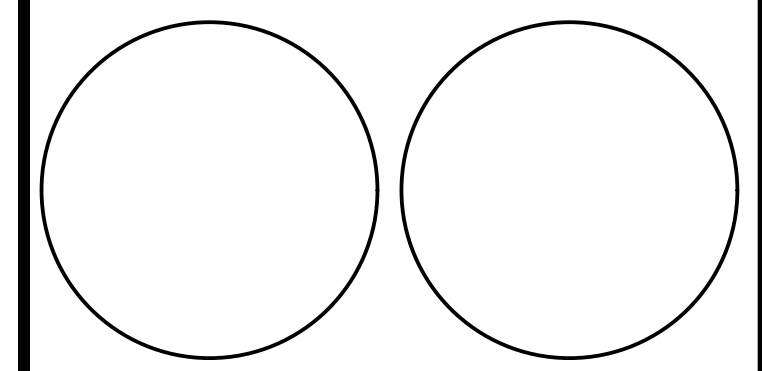

Rockley Luxury Villas
Christ Church,
Barbados

MARK	DATE	DESCRIPTION
------	------	-------------


PROJECT NO: RLVO1/19
MODEL FILE:
DRAWN BY: PETER SANDIFORD
CHK'D BY:
COPYRIGHT
HABITATS ARCHITECTURAL DESIGNS INC.

SHEET TITLE

3 BED FLOOR PLAN

FOR TENDER

A-111

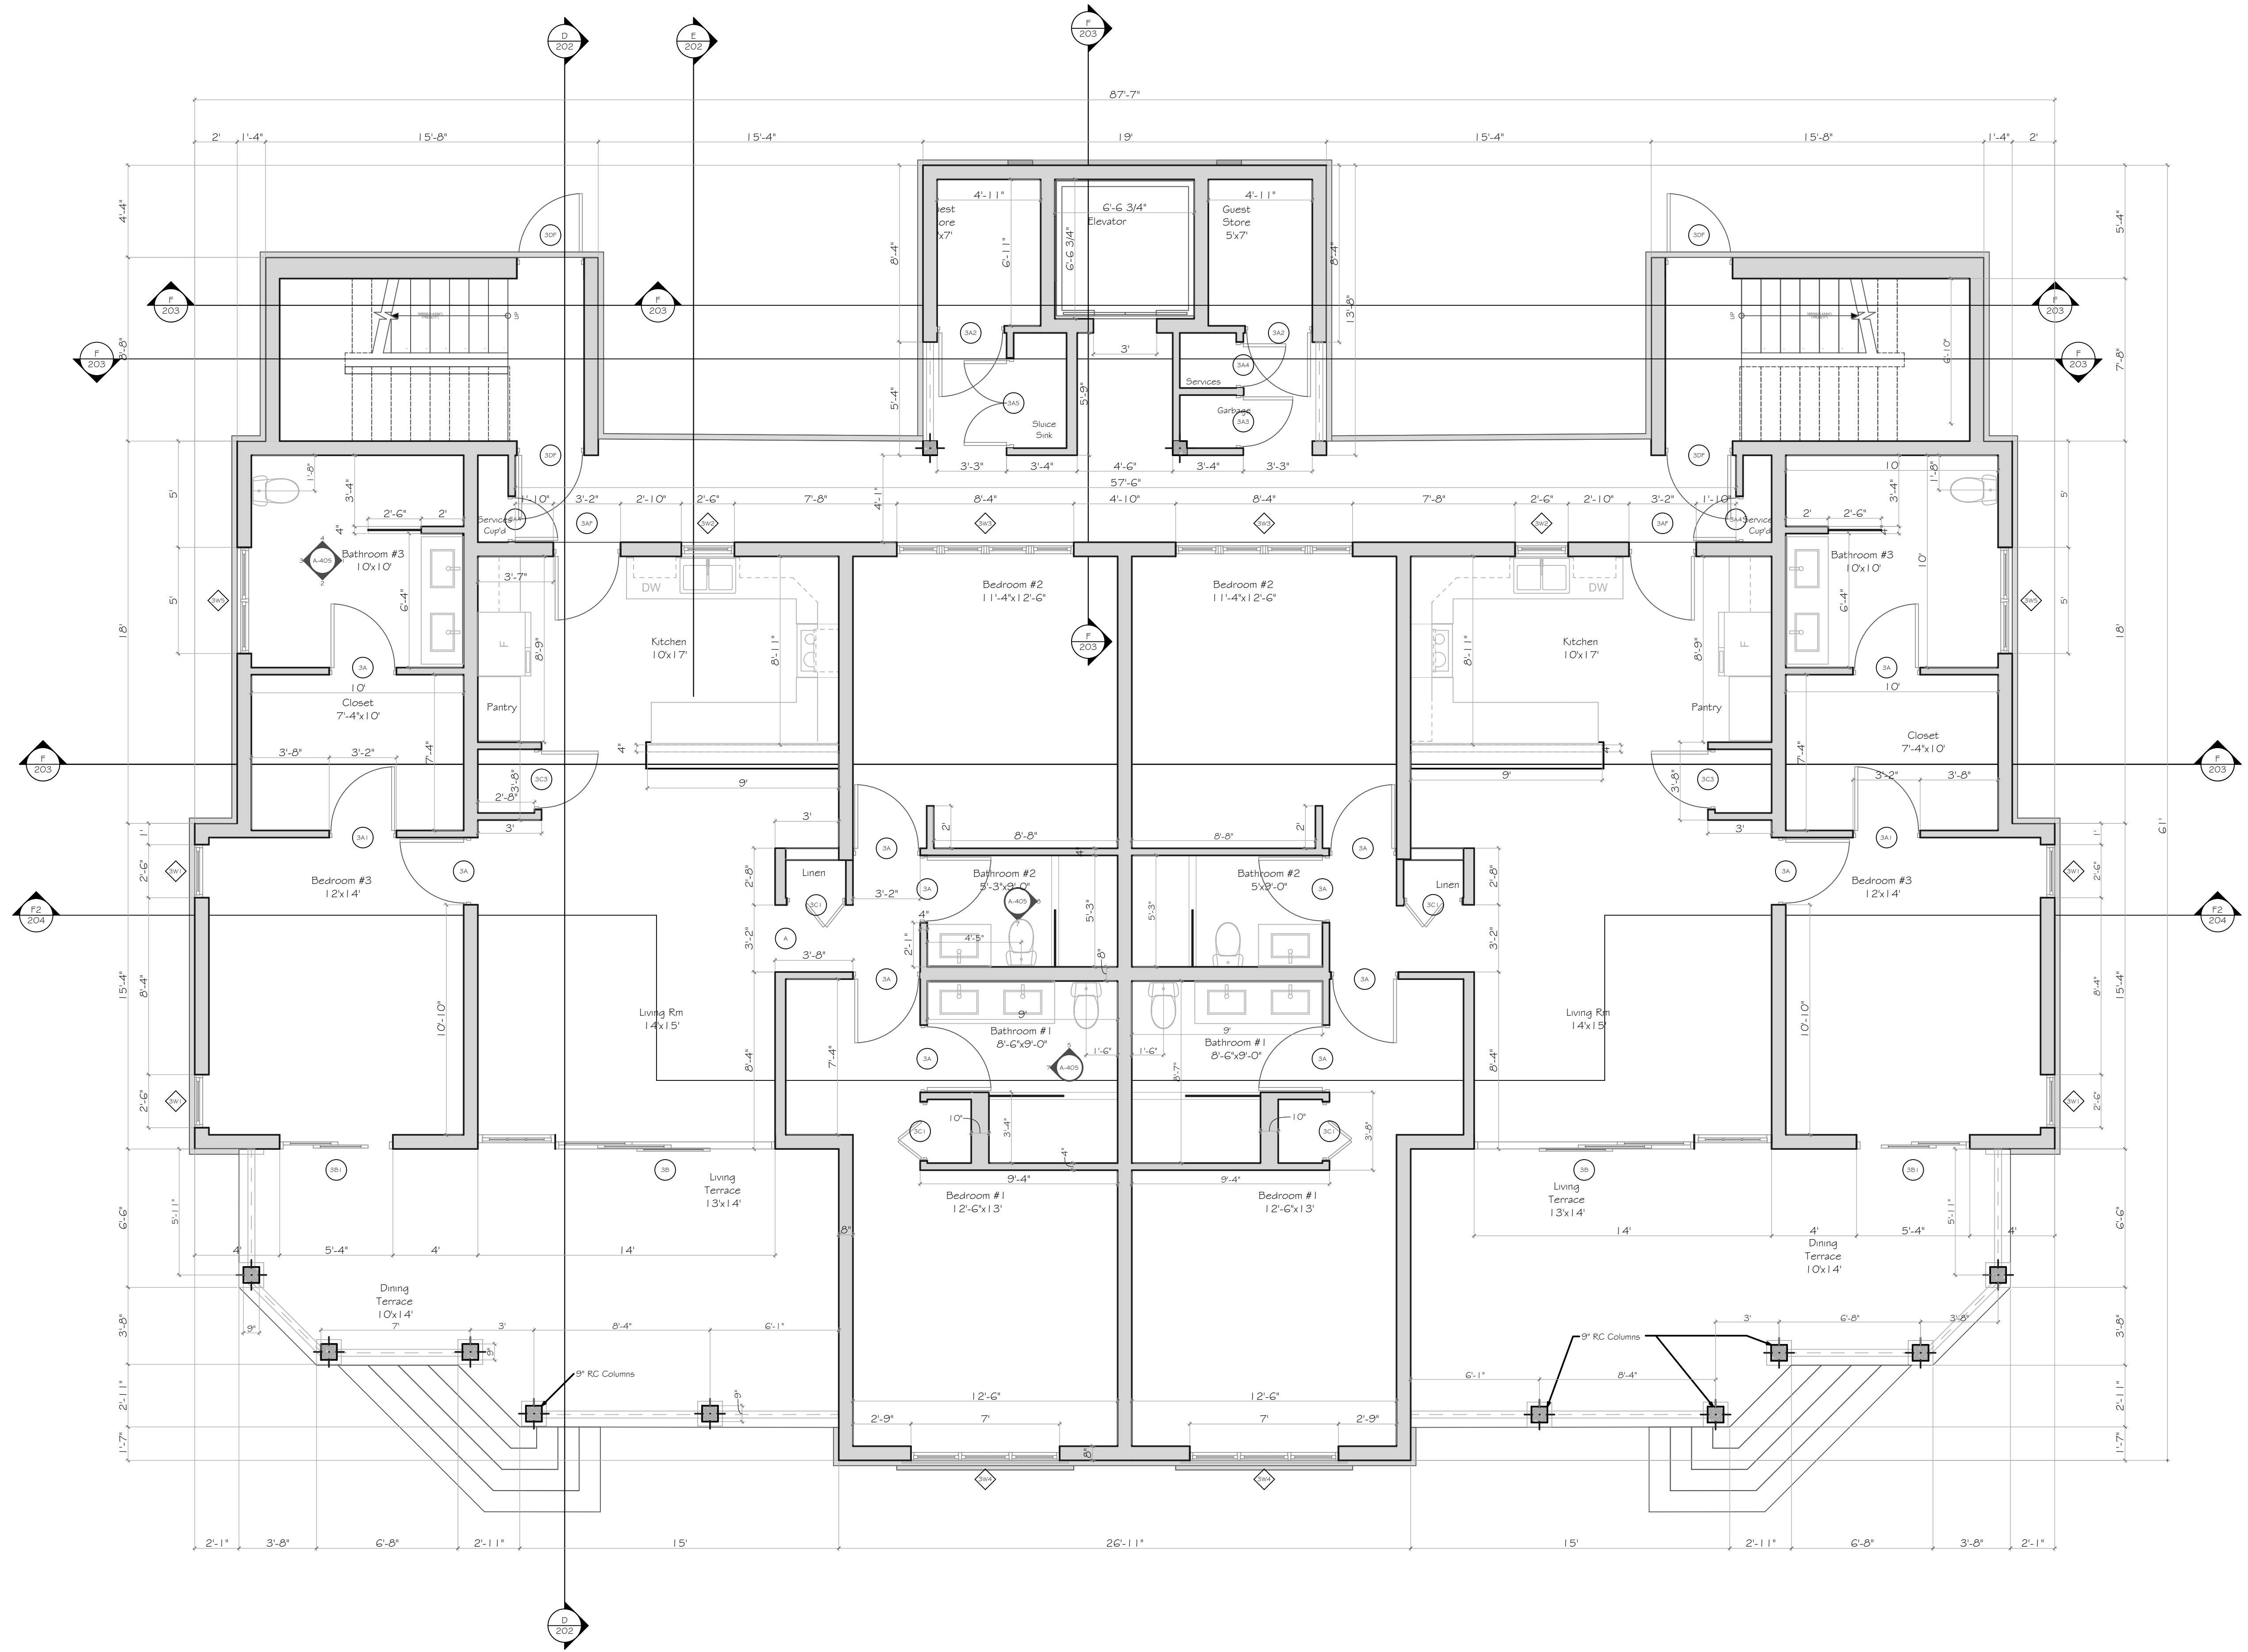

BLOCKS C & D TYPICAL FLOOR PLAN
SCALE: 1/4" = 1'-0"